

NOTES:
All dimensions must be checked on site and not scaled from this drawing.

r:B Mar 08 Duchy of Cornwall presentation
r:A May 07 windows in granite wall removed/Ahmed
Date Revisions

© Copyright

ANDREW LETHBRIDGE

M.C.I.A.T.

INCORPORATED ARCHITECTURAL TECHNOLOGIST
BUILDING DESIGN CONSULTANT

TEL. & FAX : (01548) 853699
MOBILE : 07977 035615

117 FORE STREET,
KINGSBRIDGE, DEVON. TQ7 1AL

Client

H.M.C.A.

Job Title

**New Community Centre
on the Playing Fields
Princetown
Dartmoor**


Drawing Title

Additional Elevations


Scale **1:100 at A2**

Date **July 07** Drawn by **HB**

Drg. No.	Rev.
ACL511-WD20	B

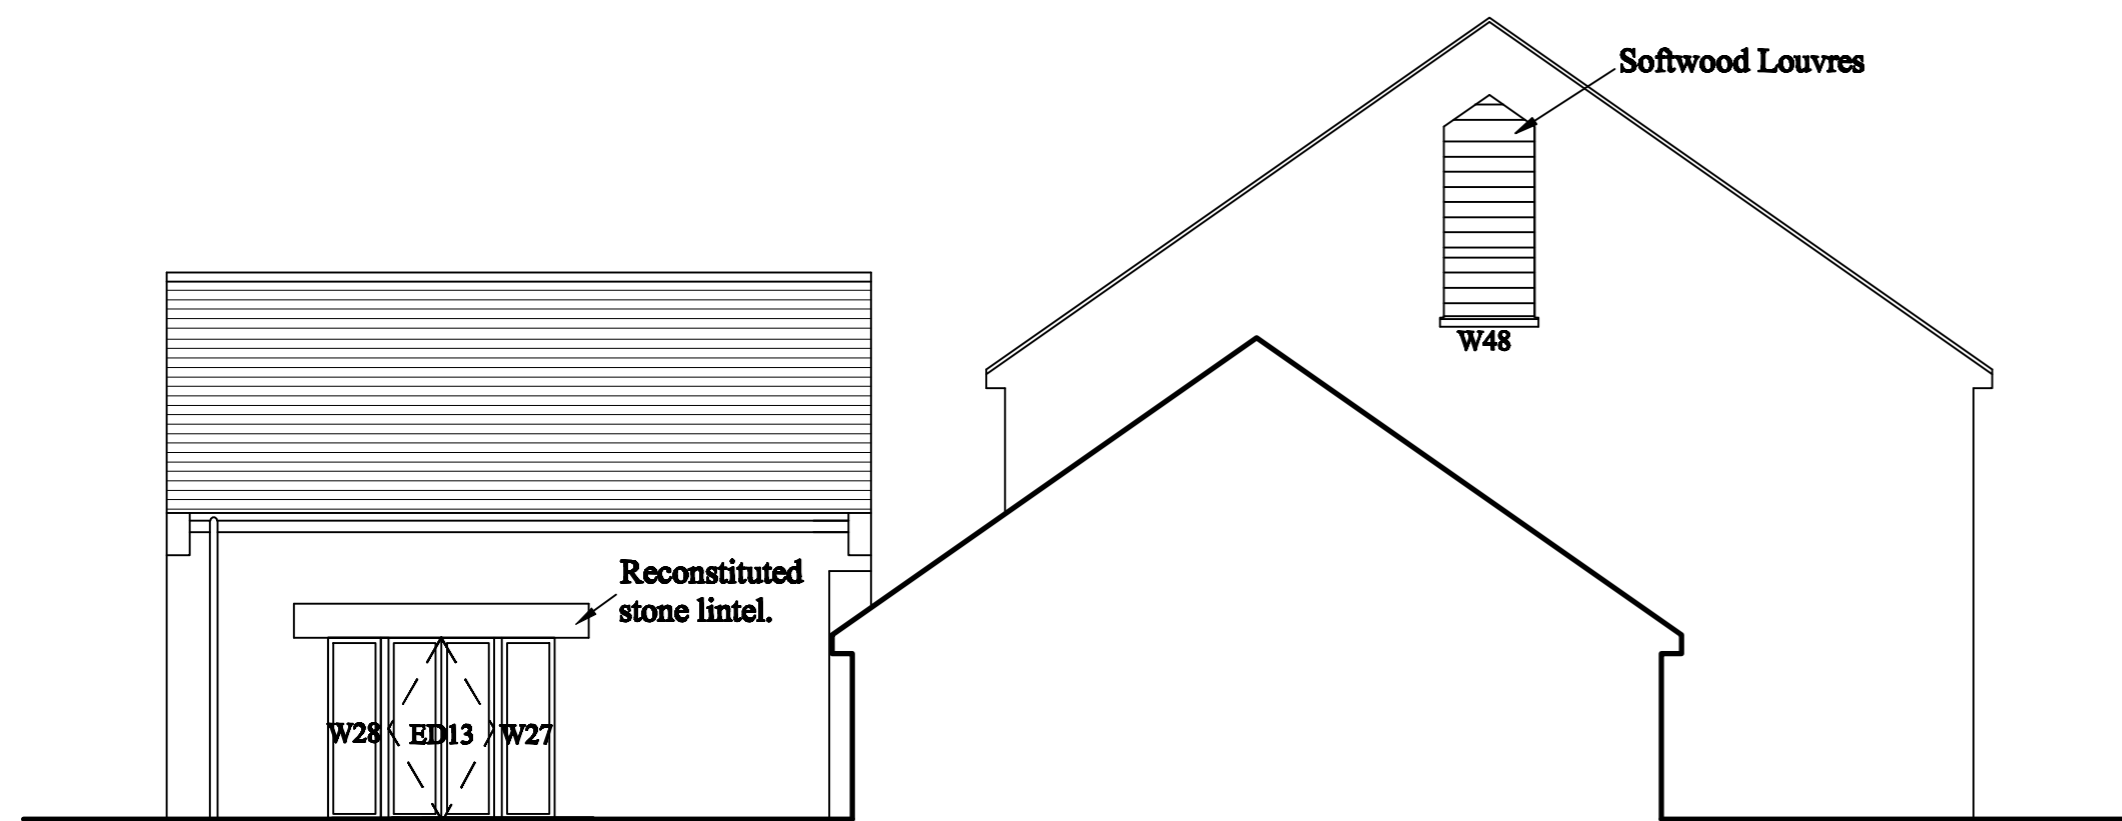

EAST COURTYARD ELEVATION

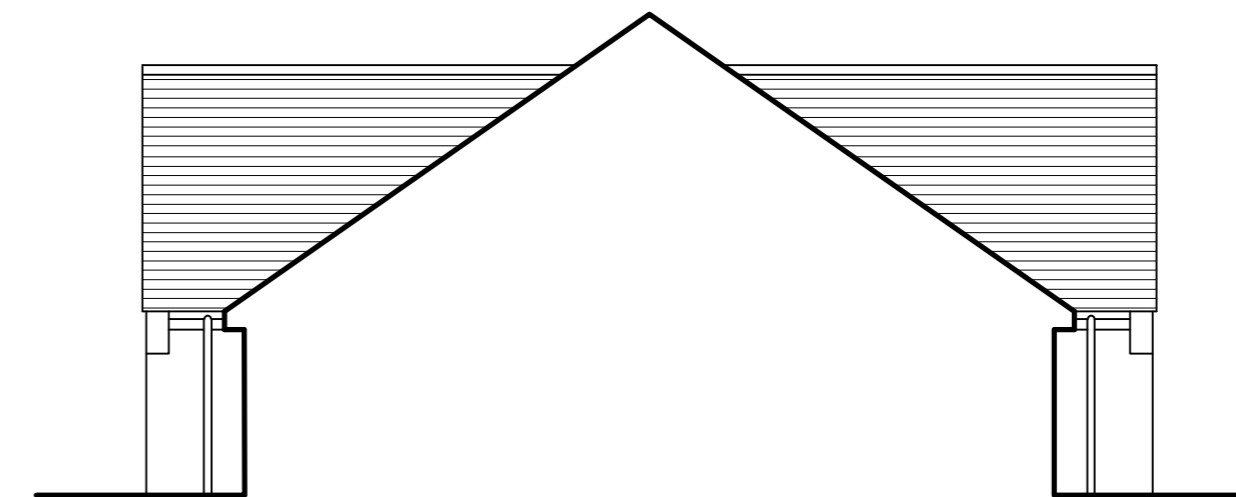

SPLAY RETURN ELEVATION